



S=1:400

 消防ピット

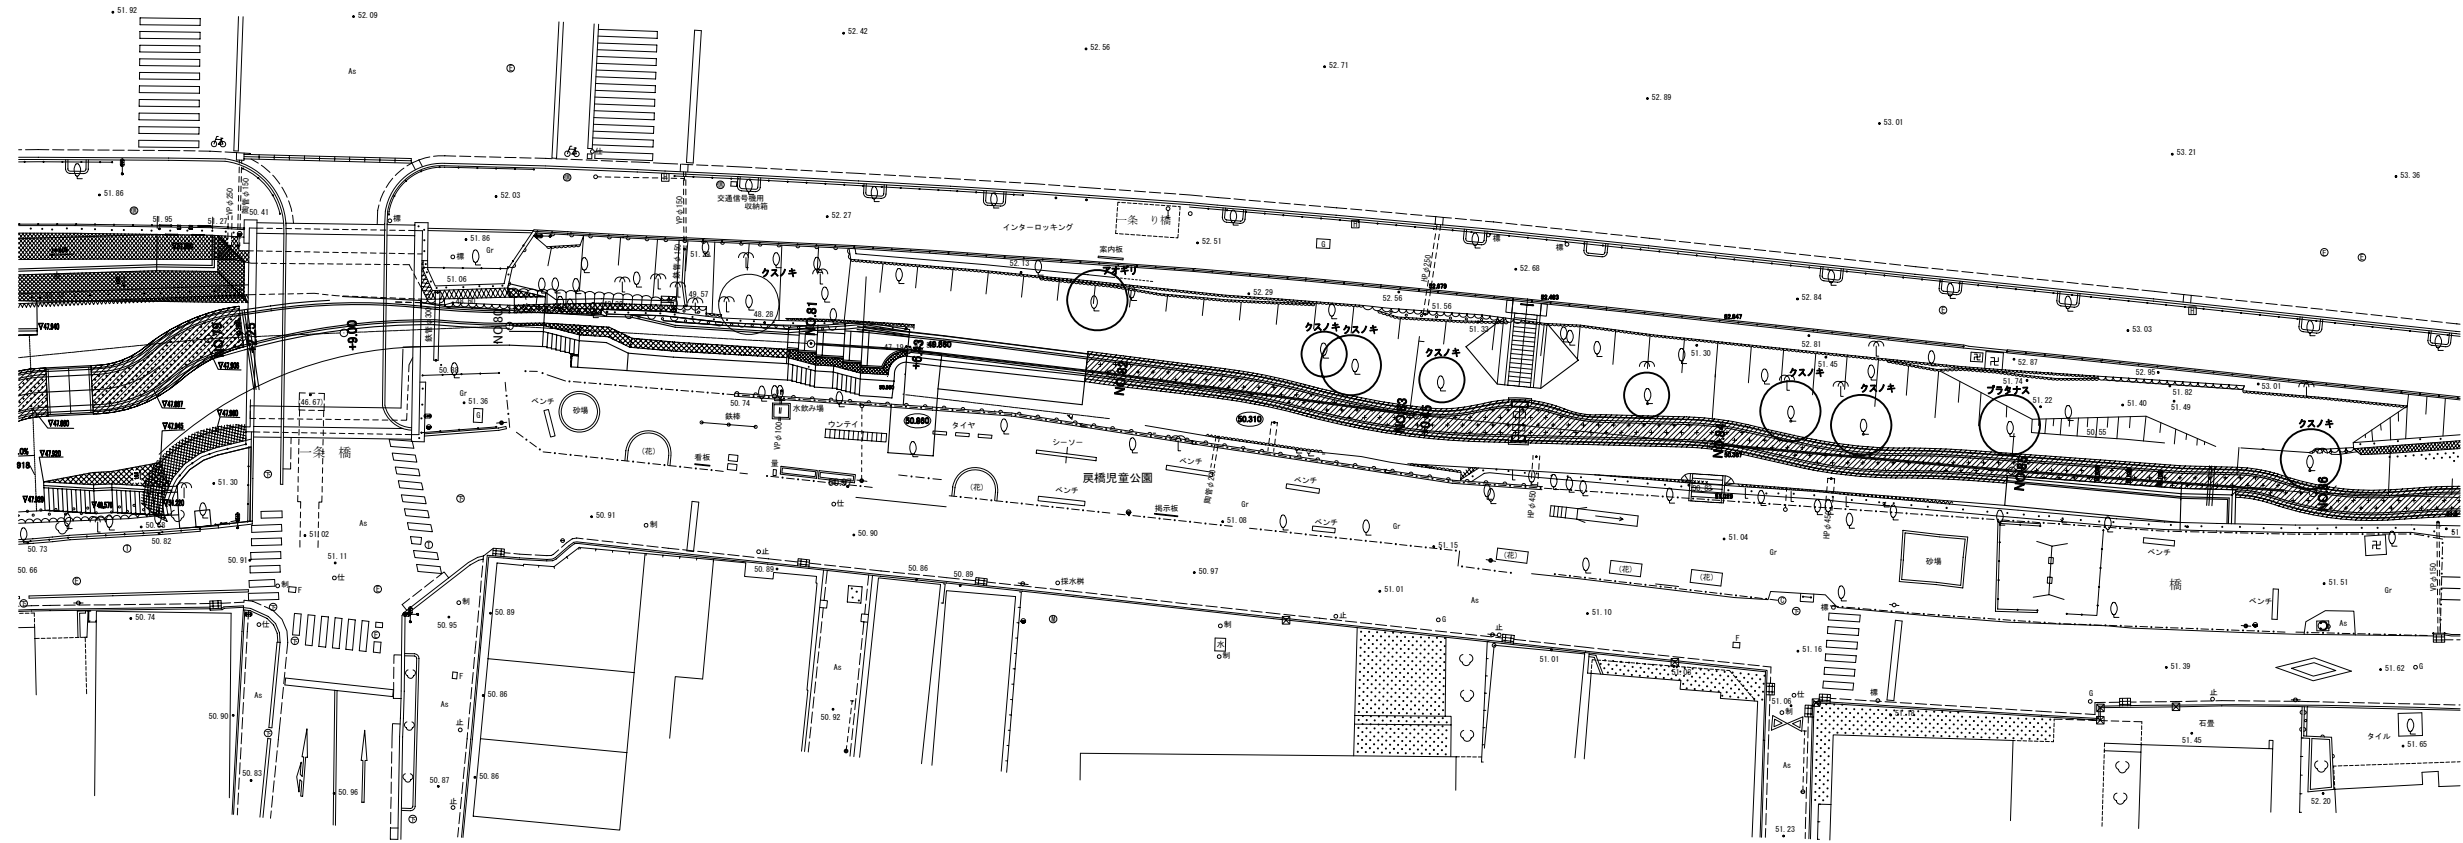


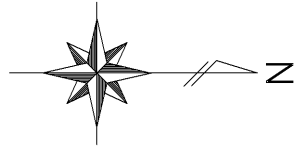


一条通り

S=1:400





消防ピット

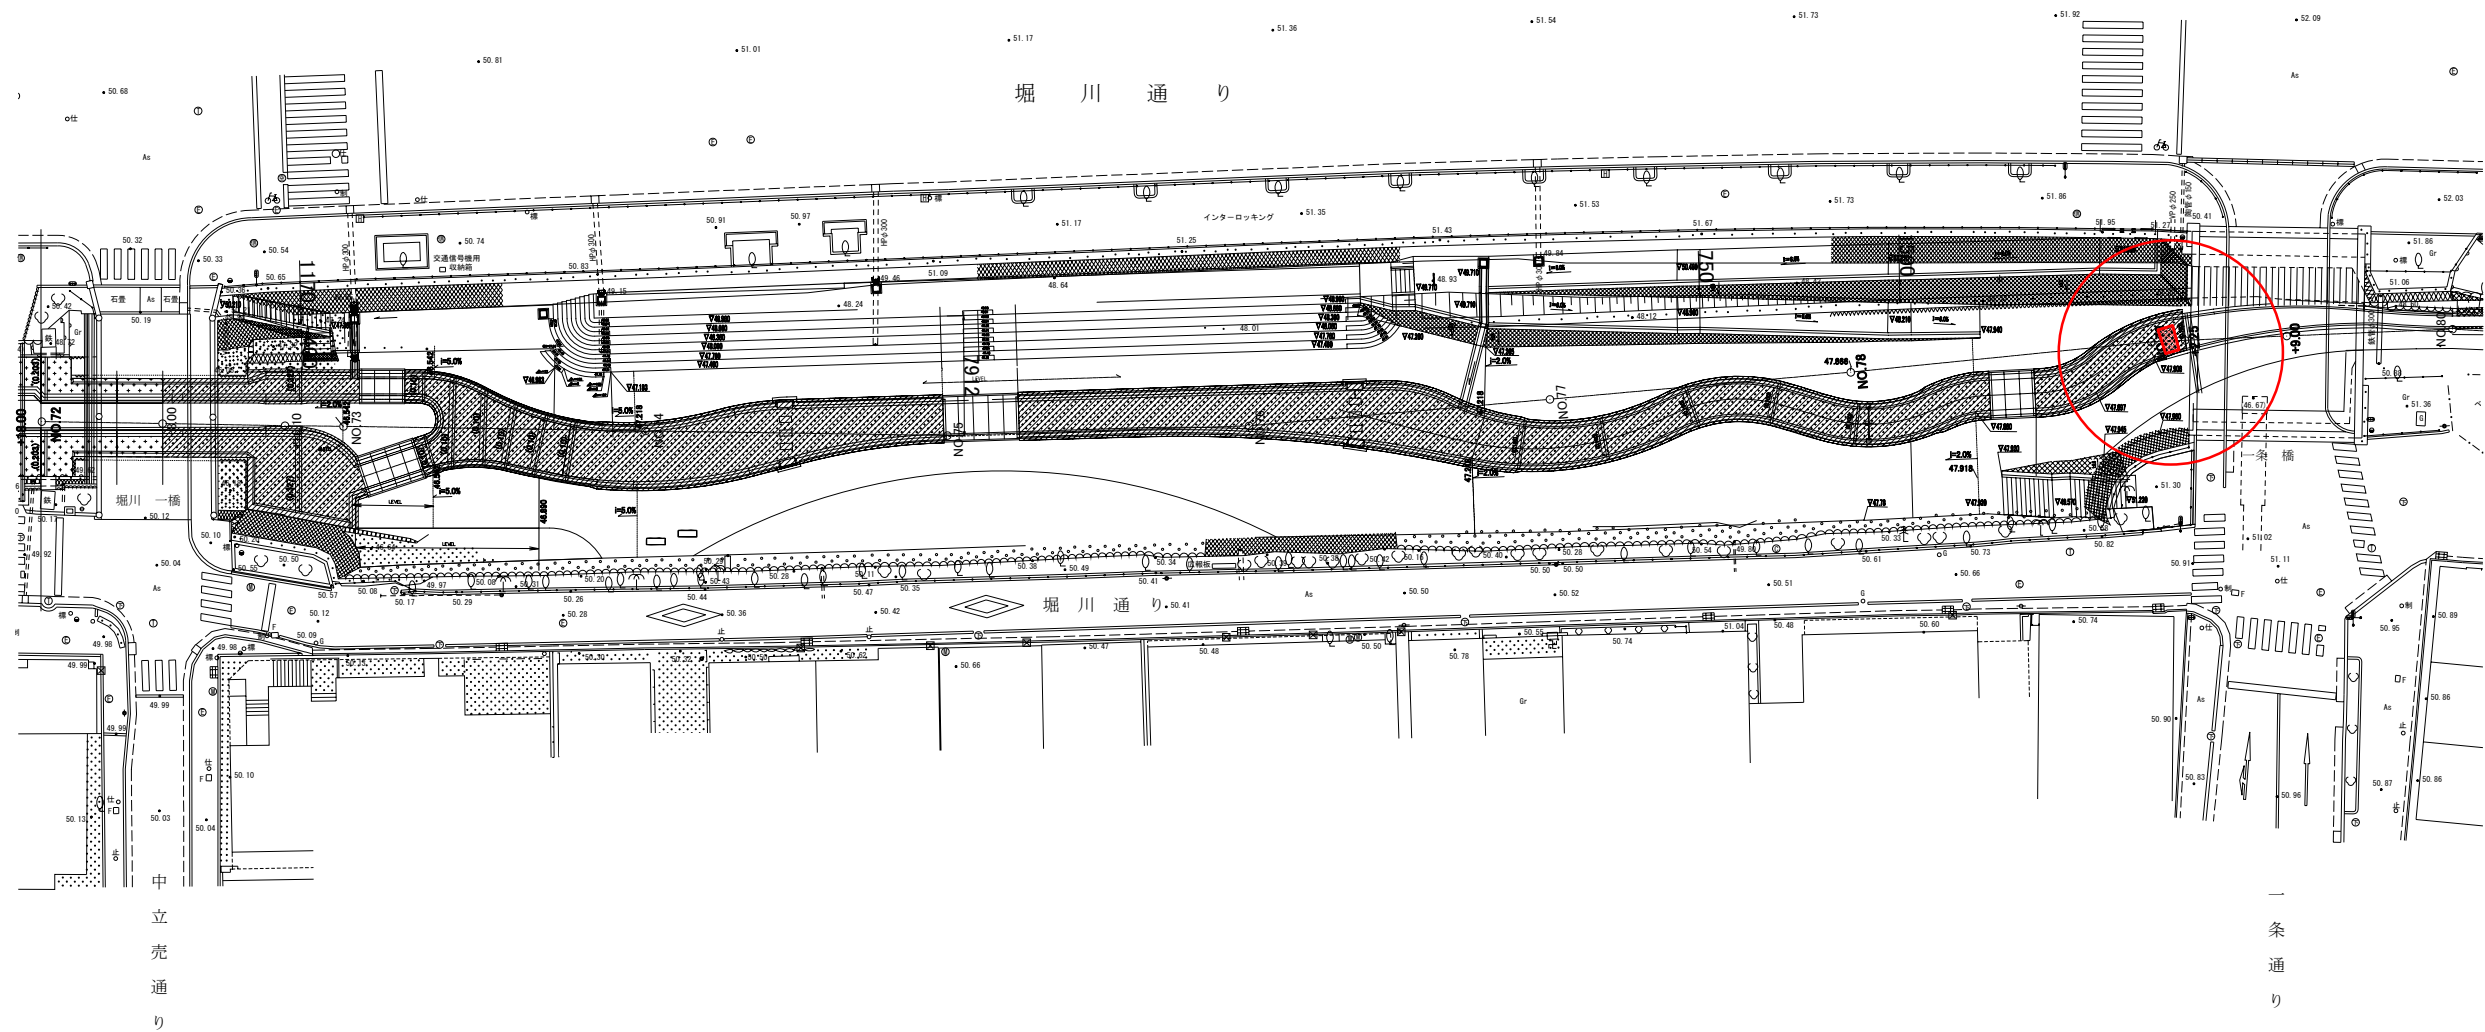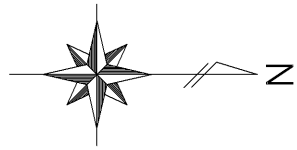



S=1:400

 消防ピット

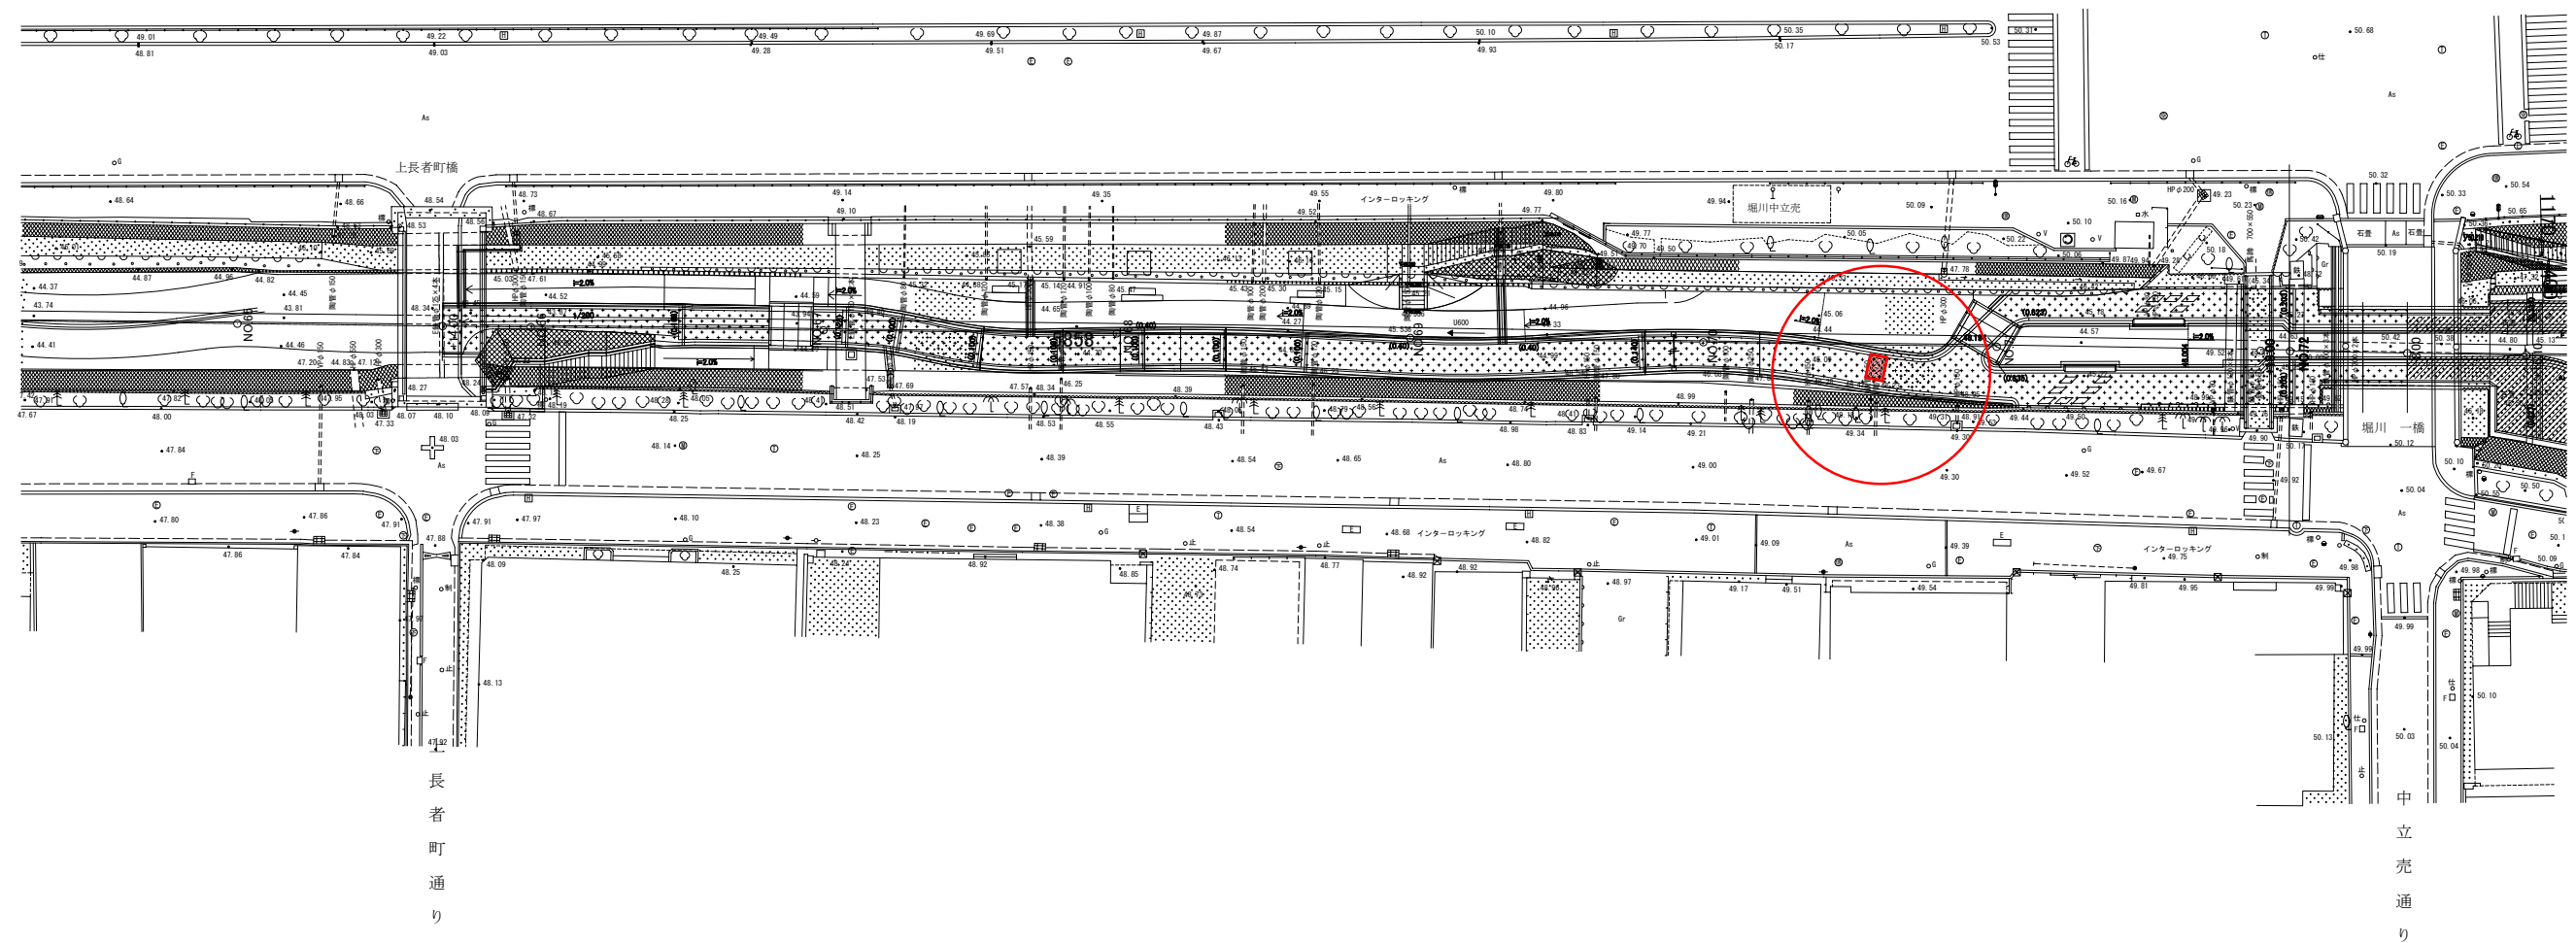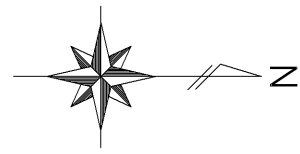


S=1:400



 消防ピット

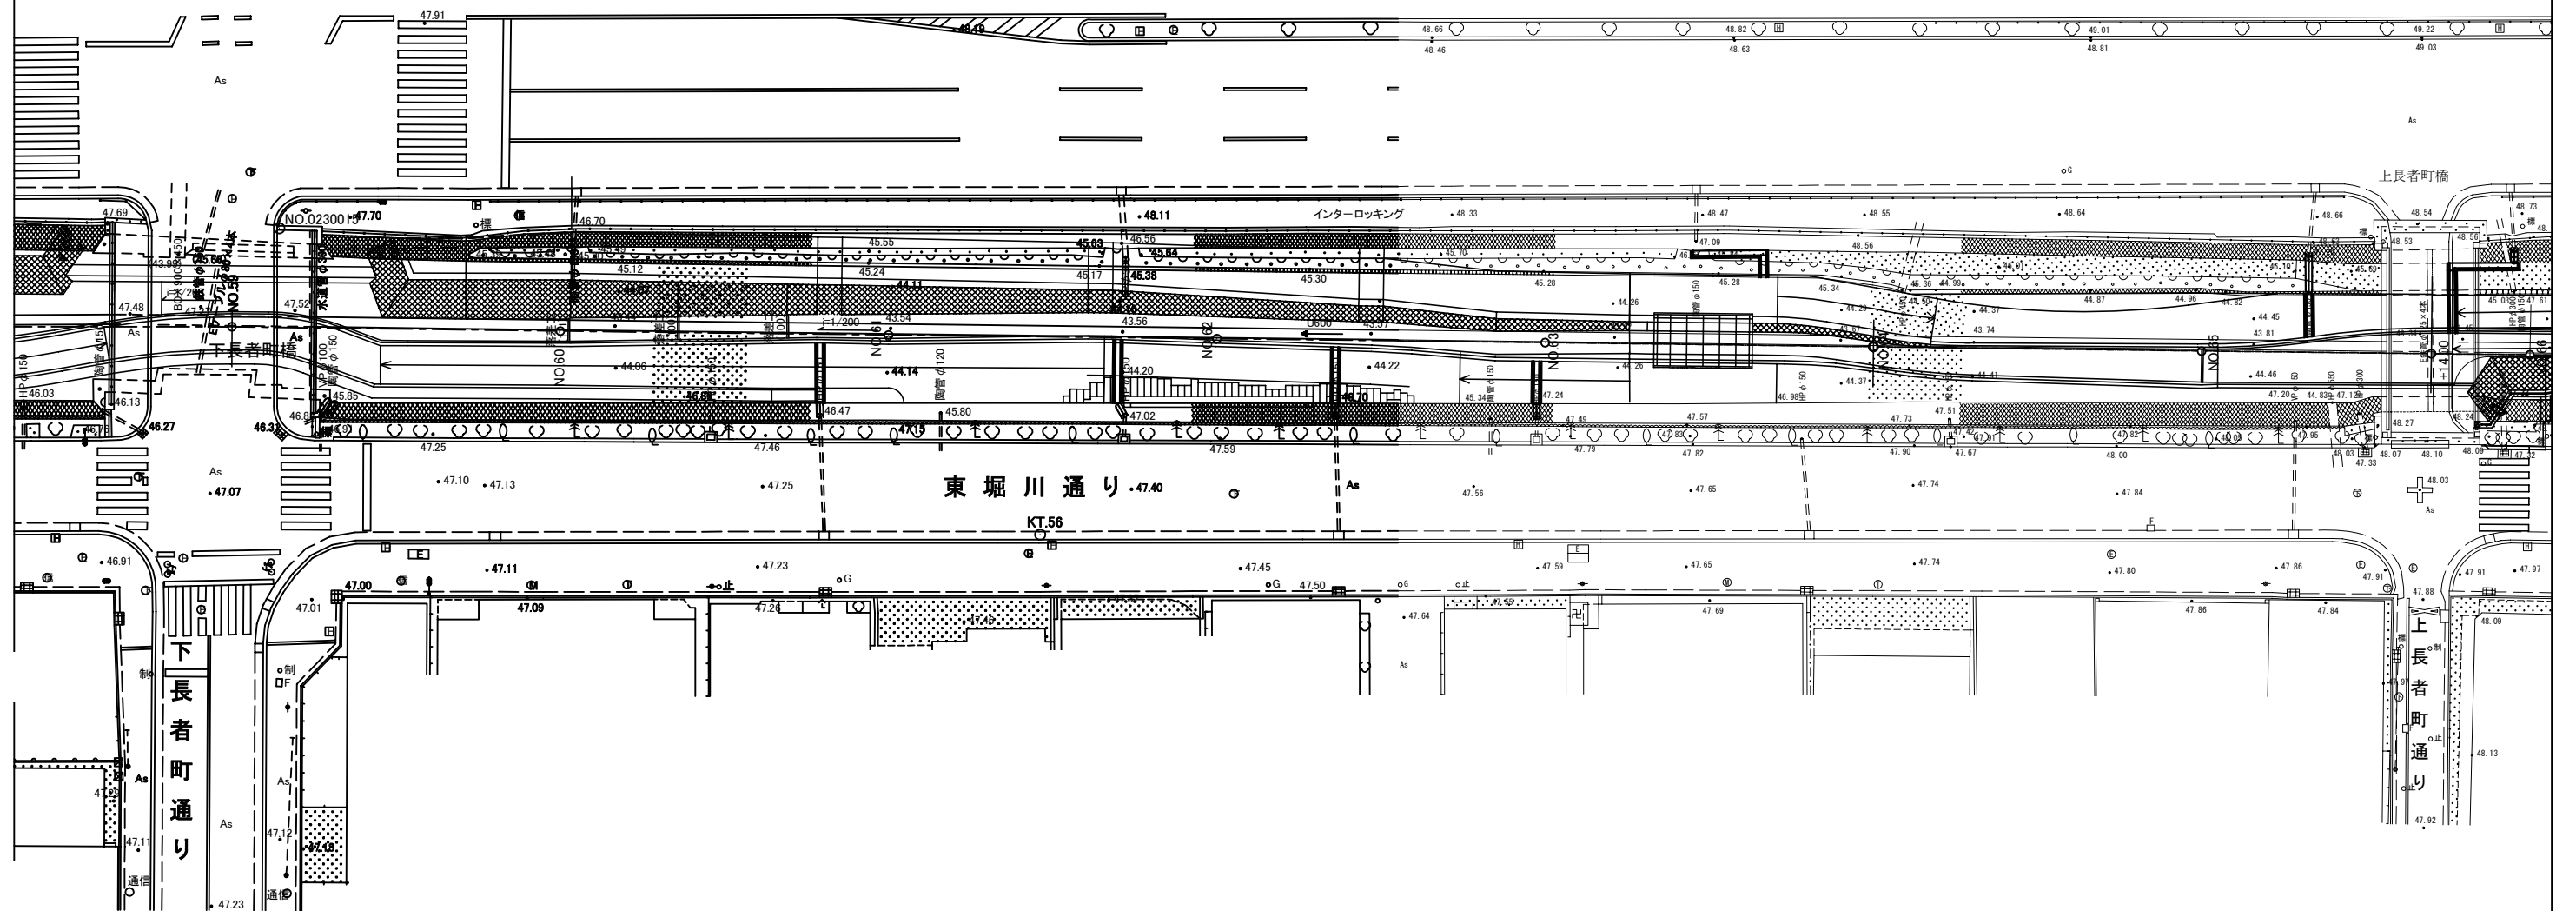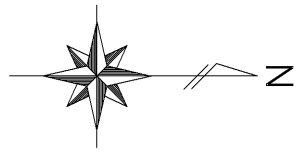

S=1:400

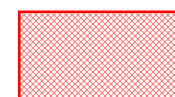

消防ピット

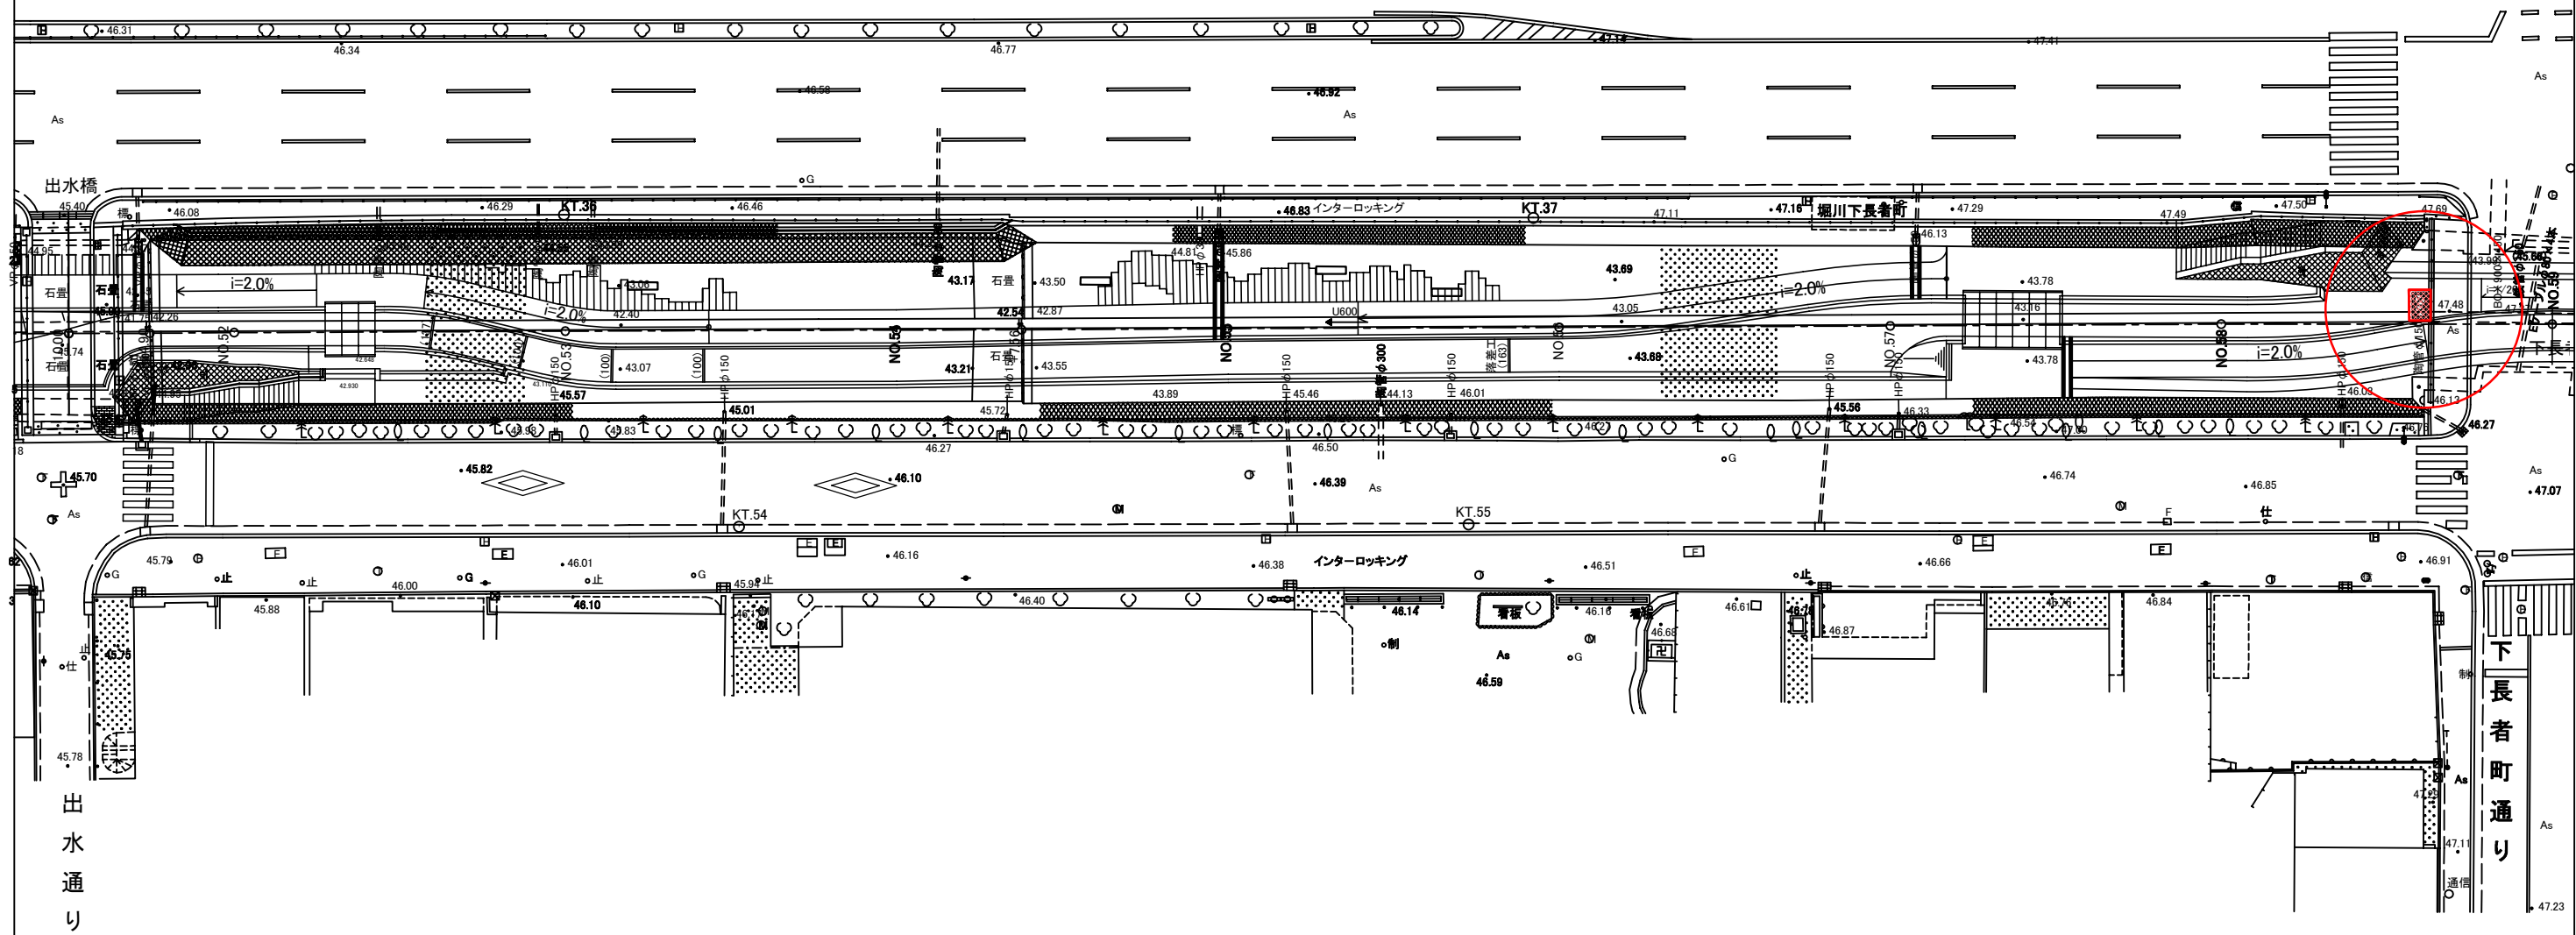
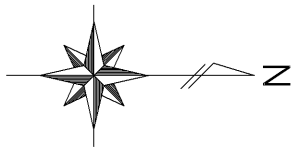


S=1:400

 消防ピット







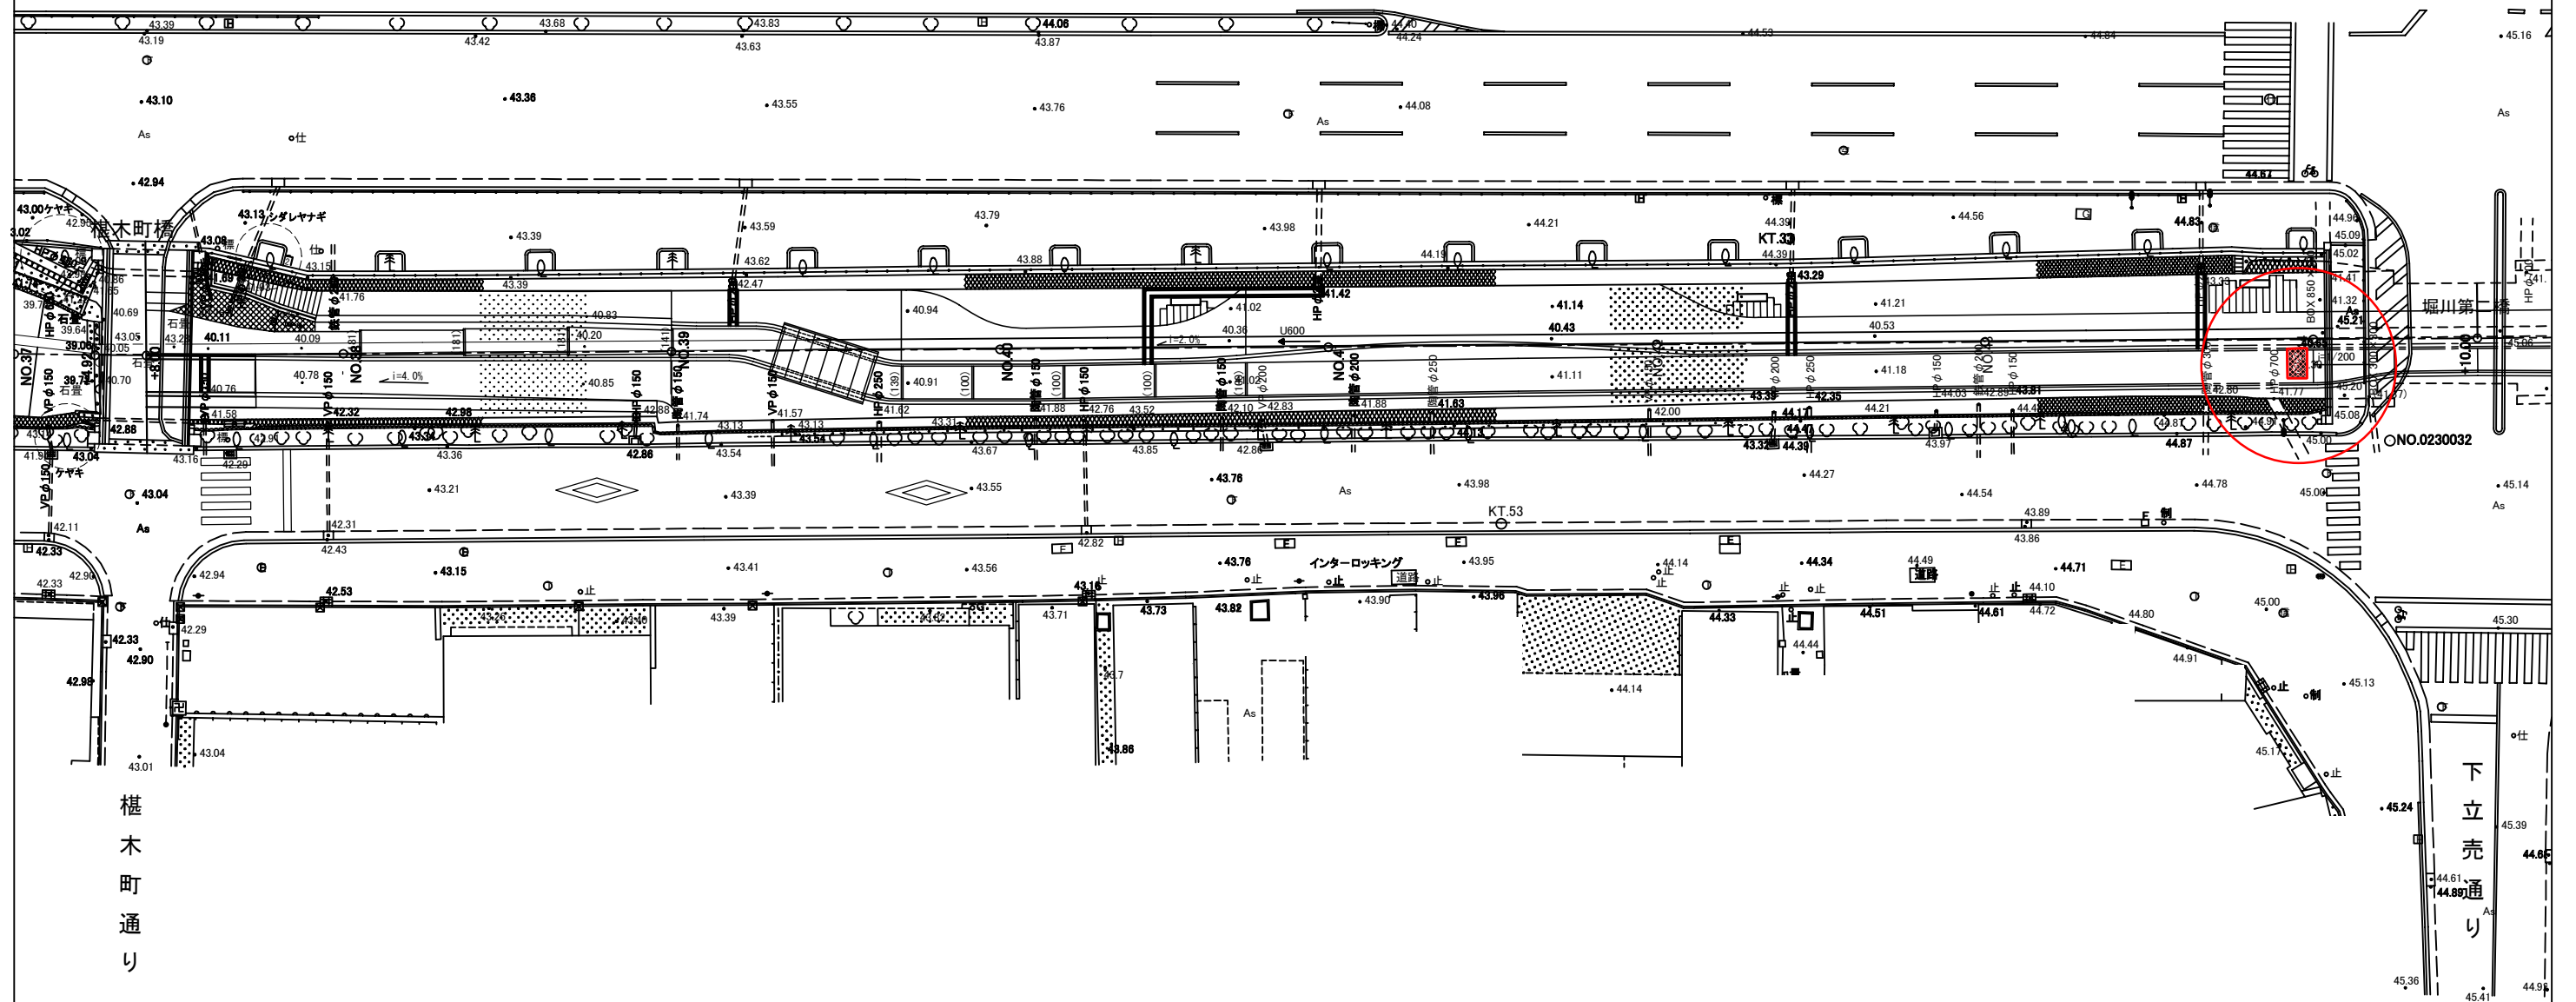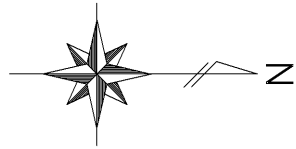

S=1:400



 消防ピット



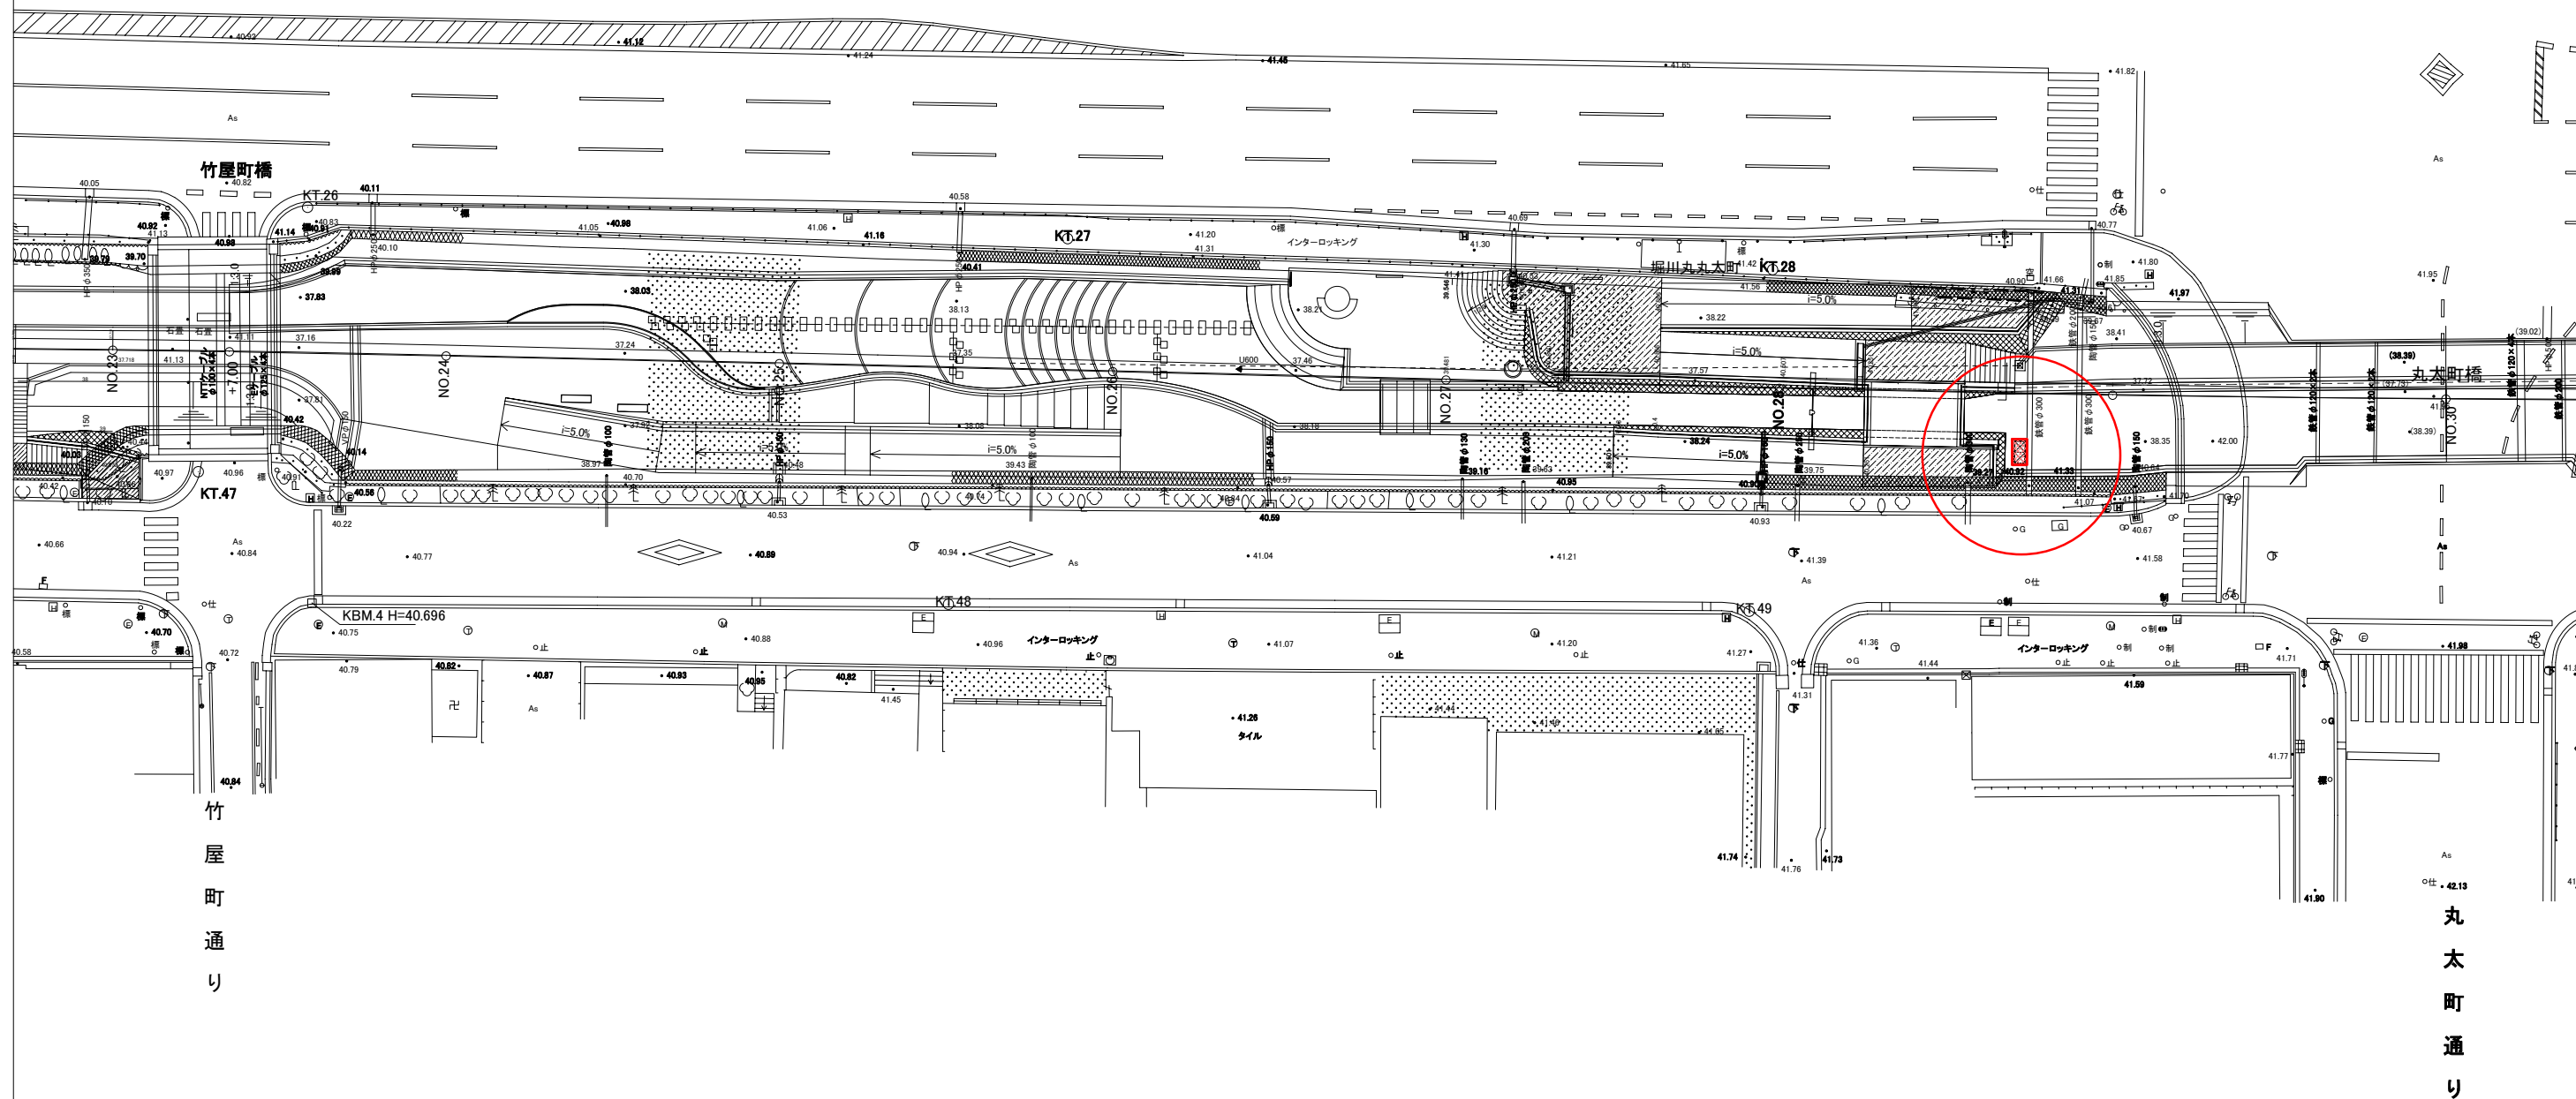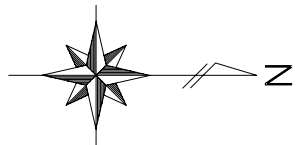


S=1:400



 消防ピット

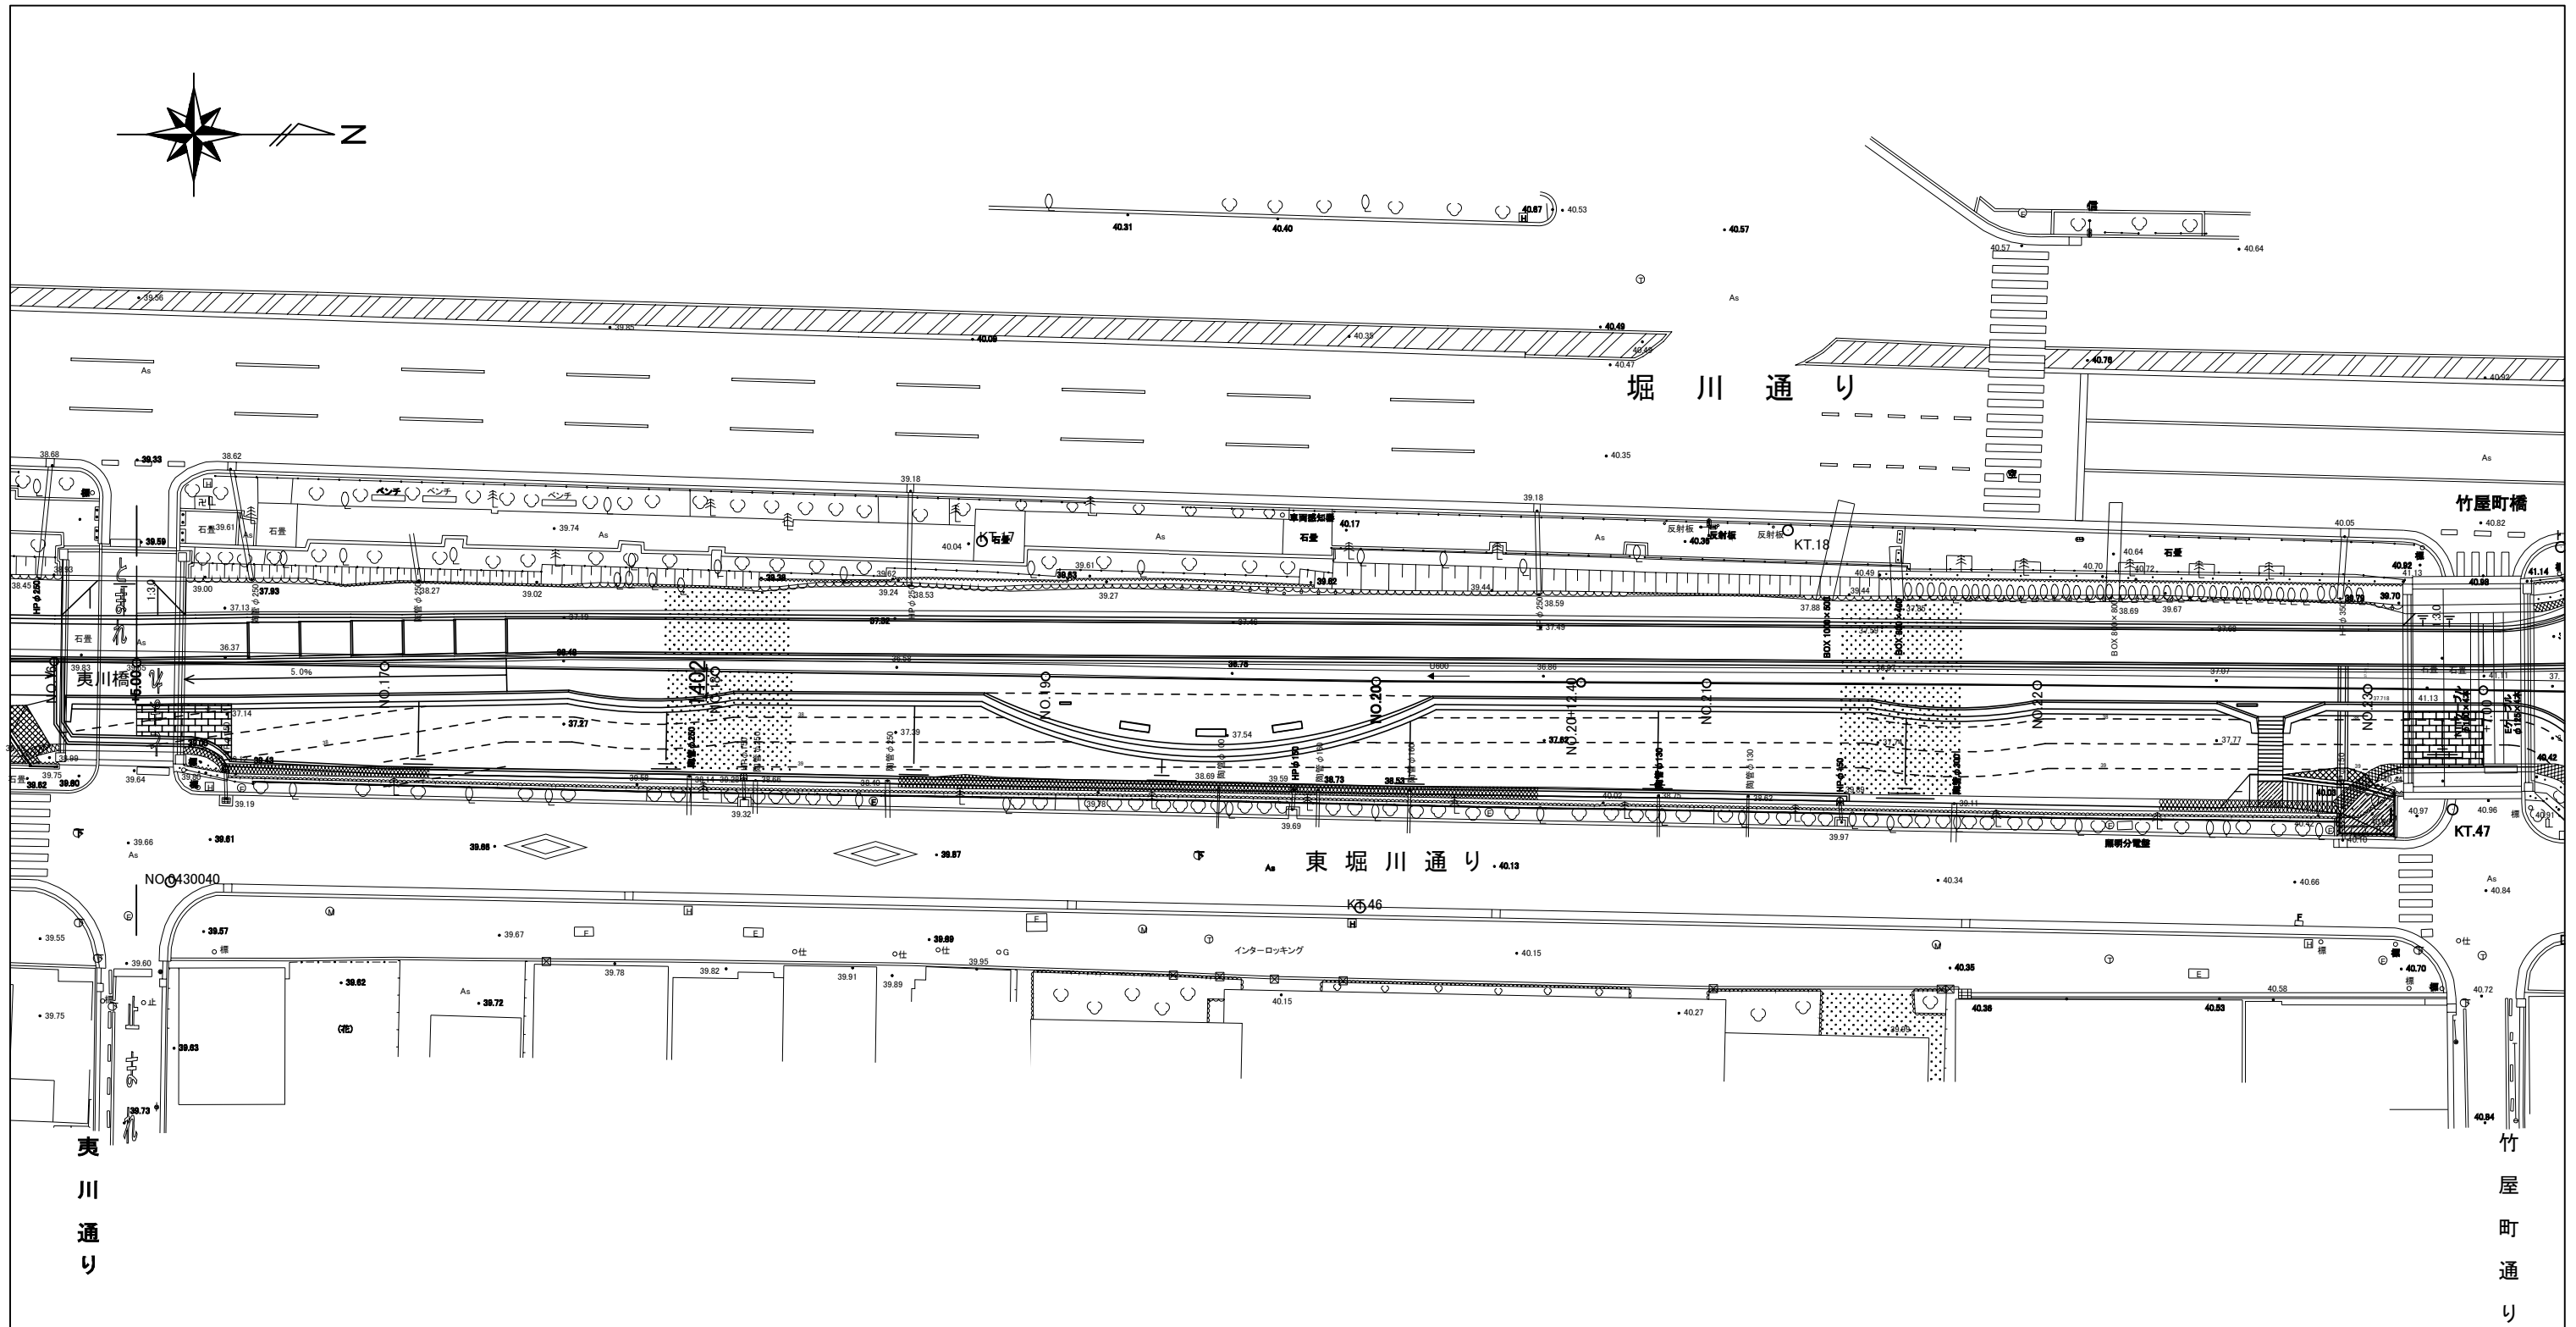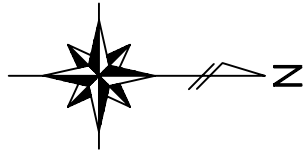

S=1:400

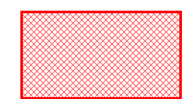

消防ピット

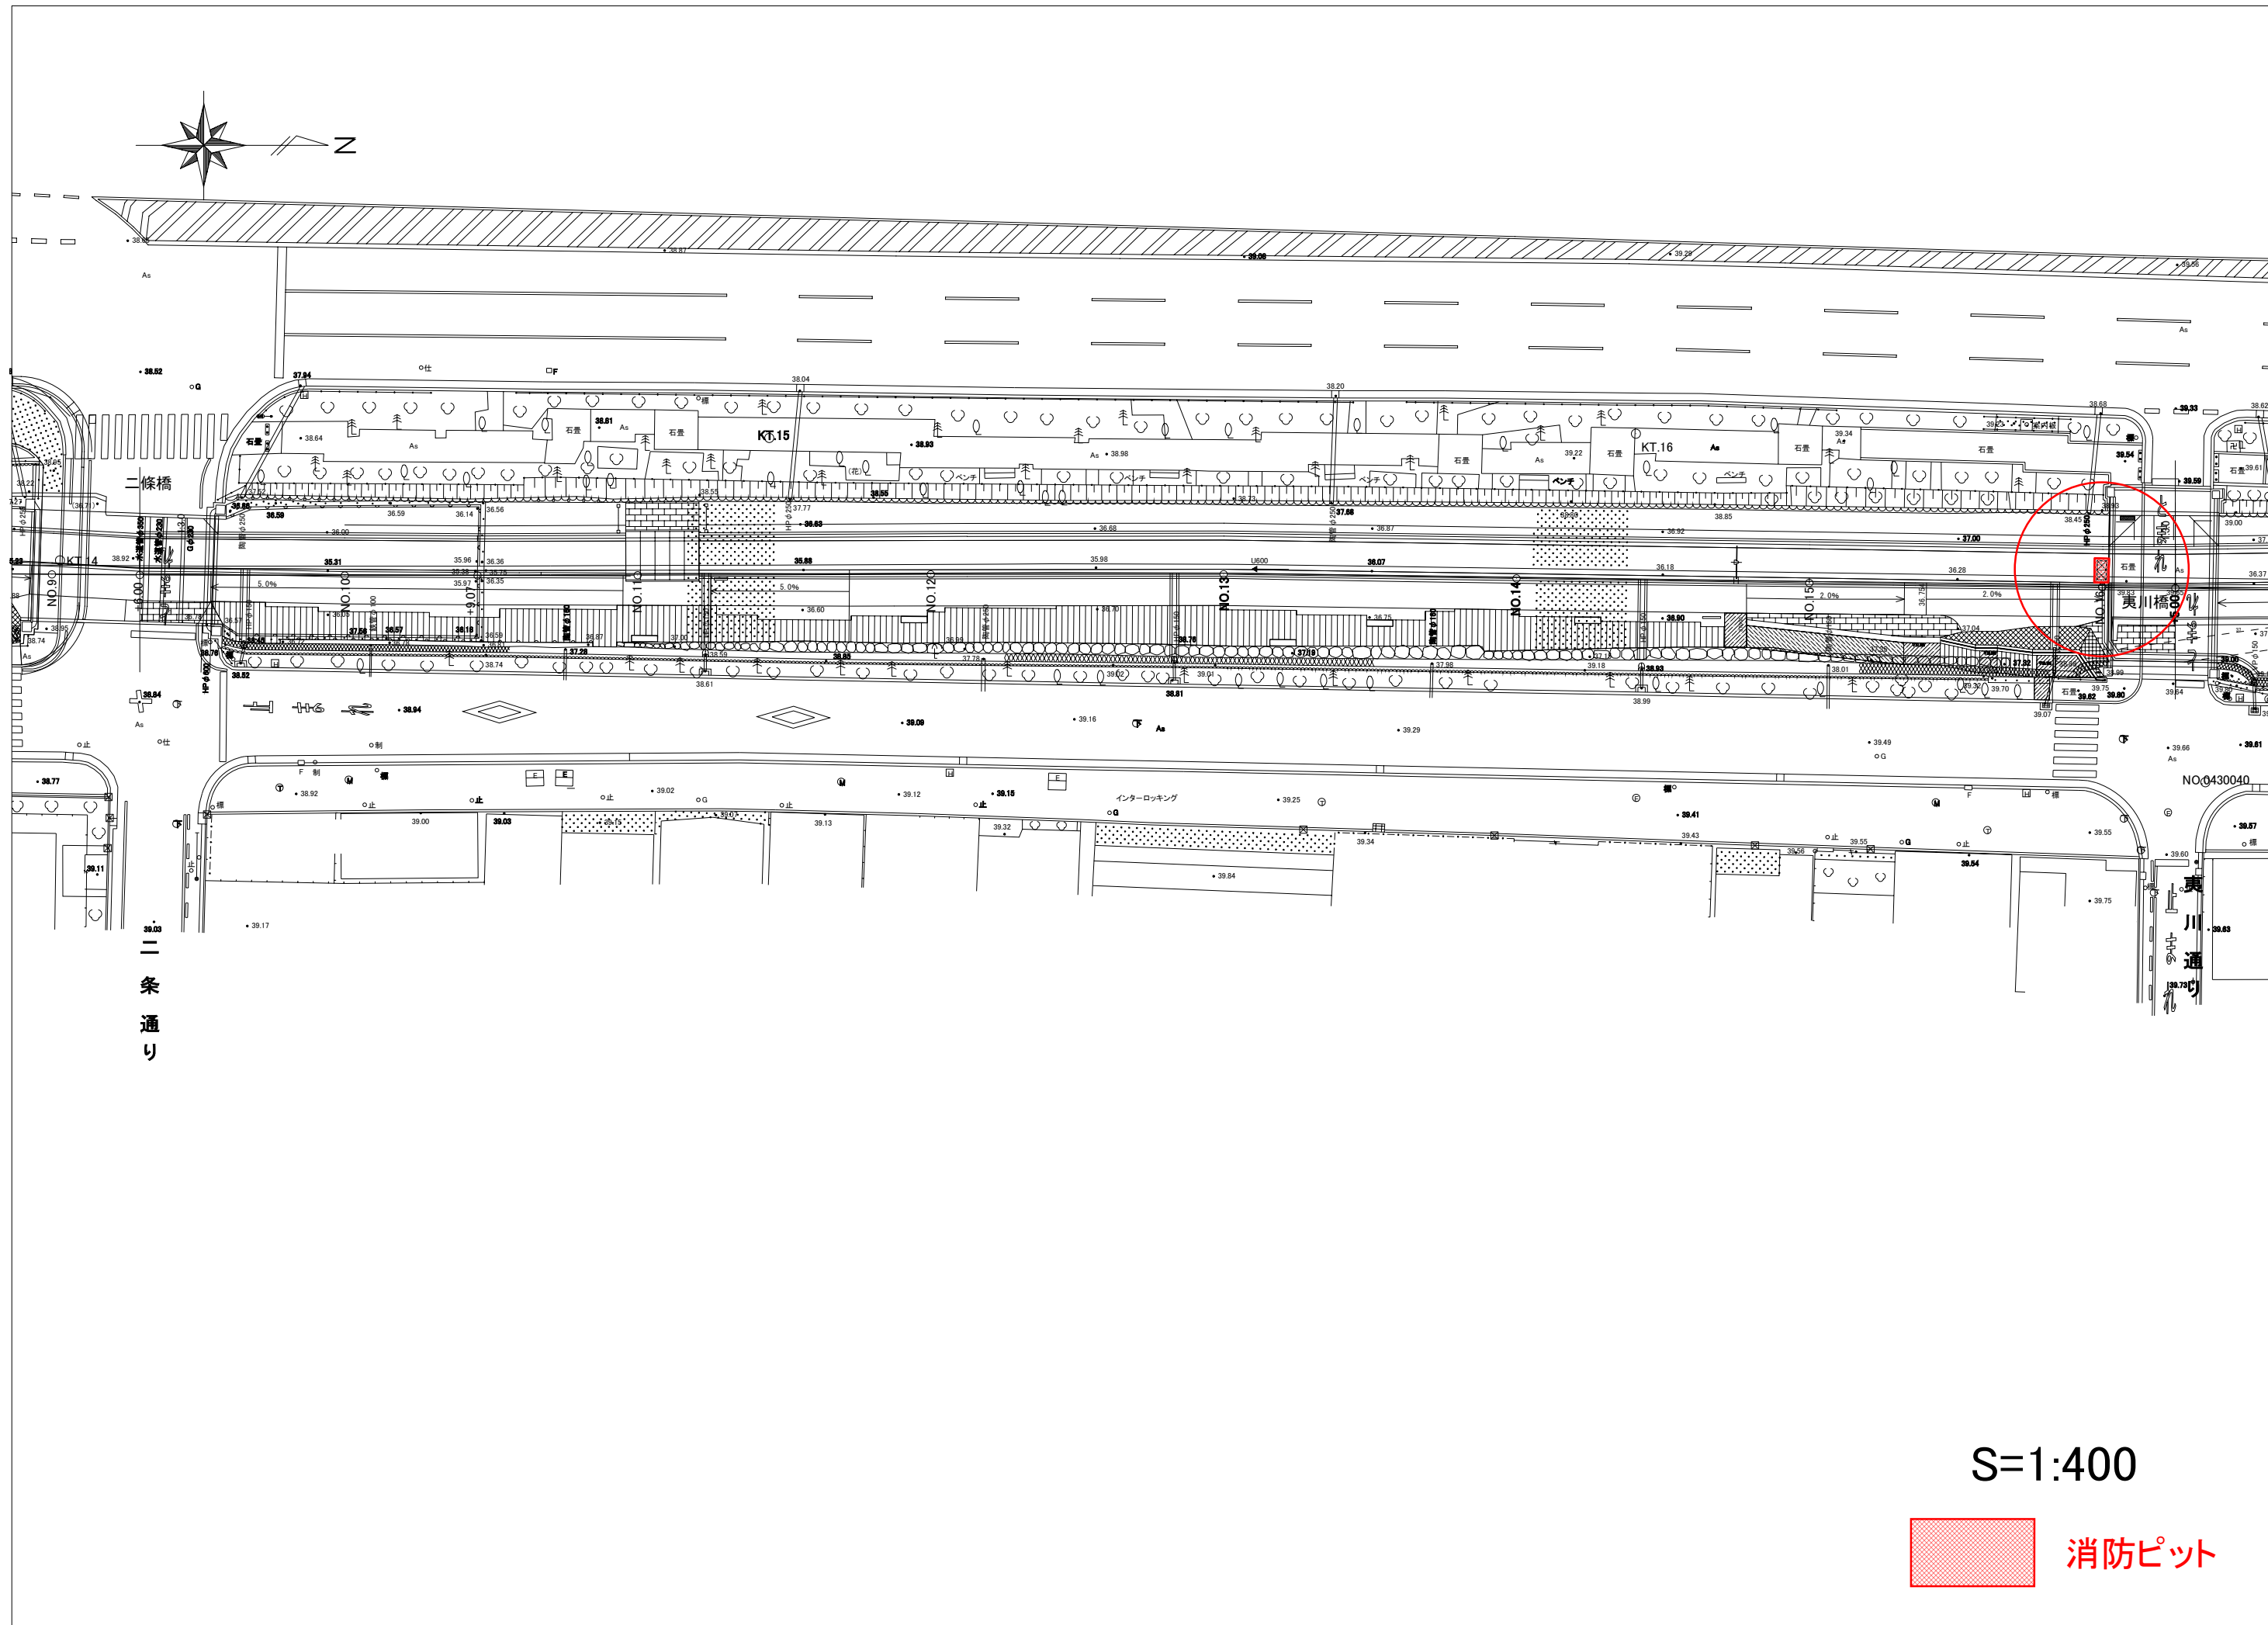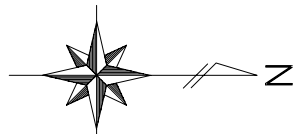


S=1:400



 消防ピット




平面図 S=1:200

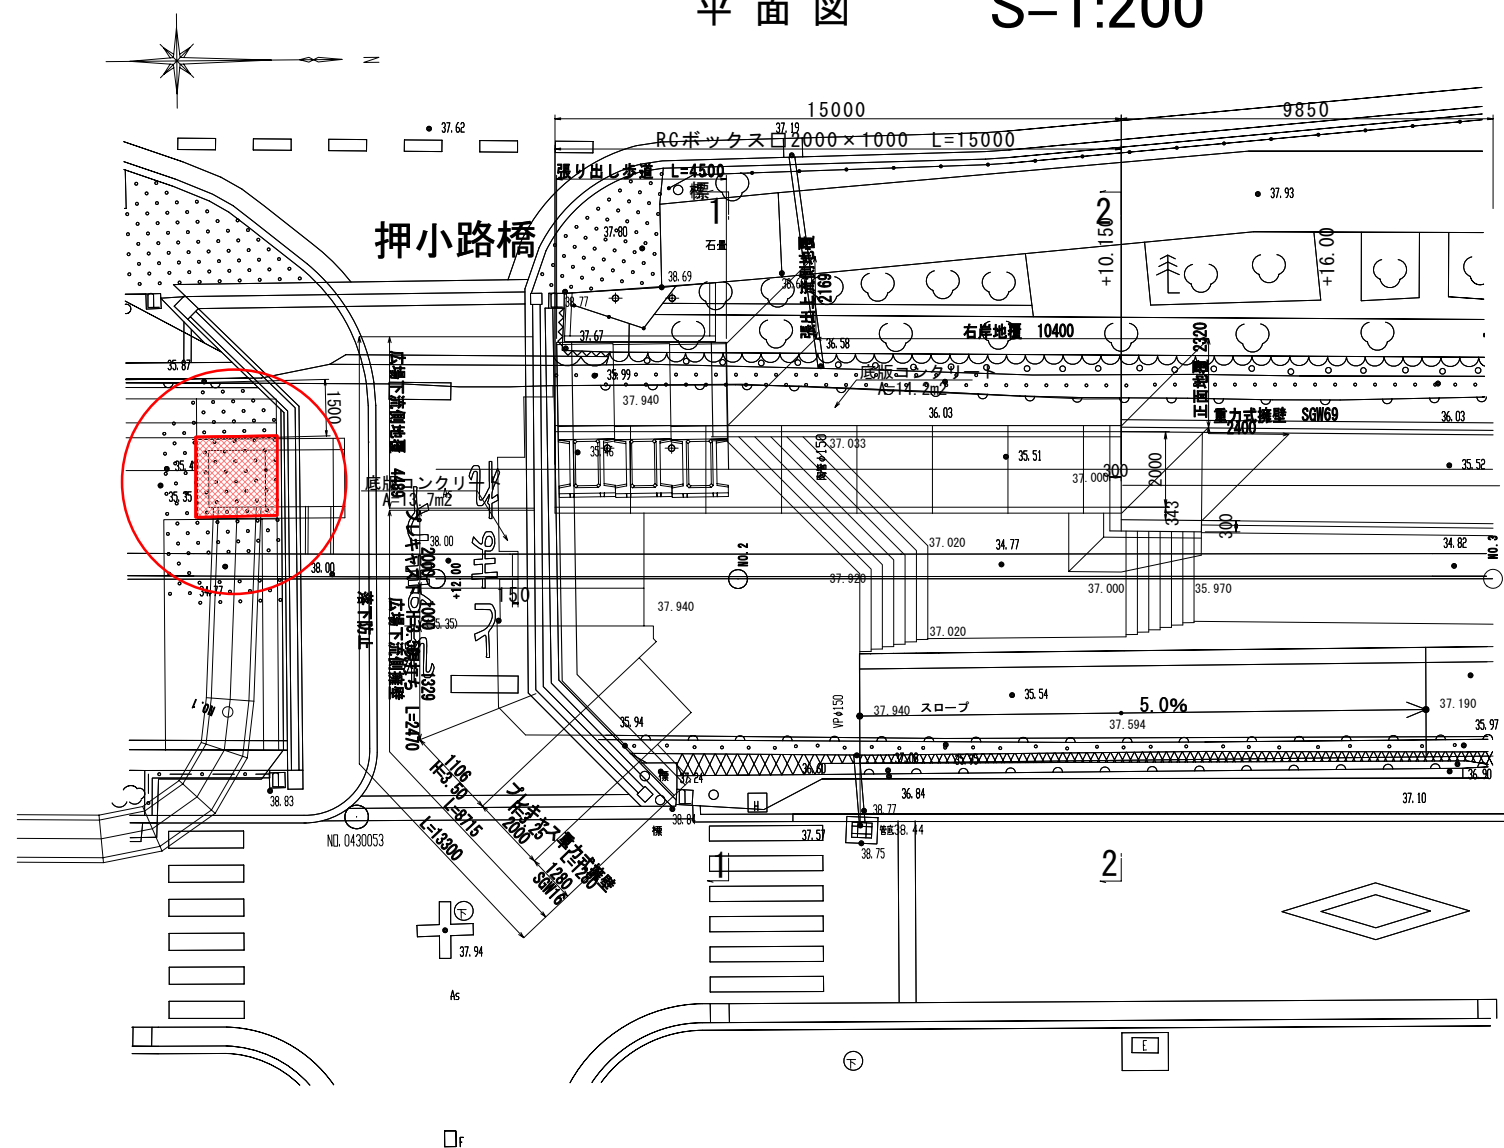


横断図

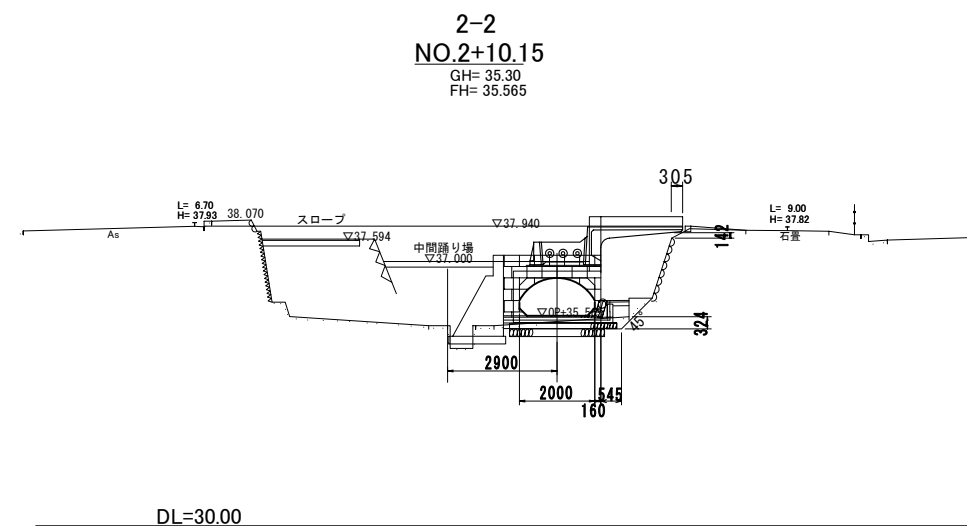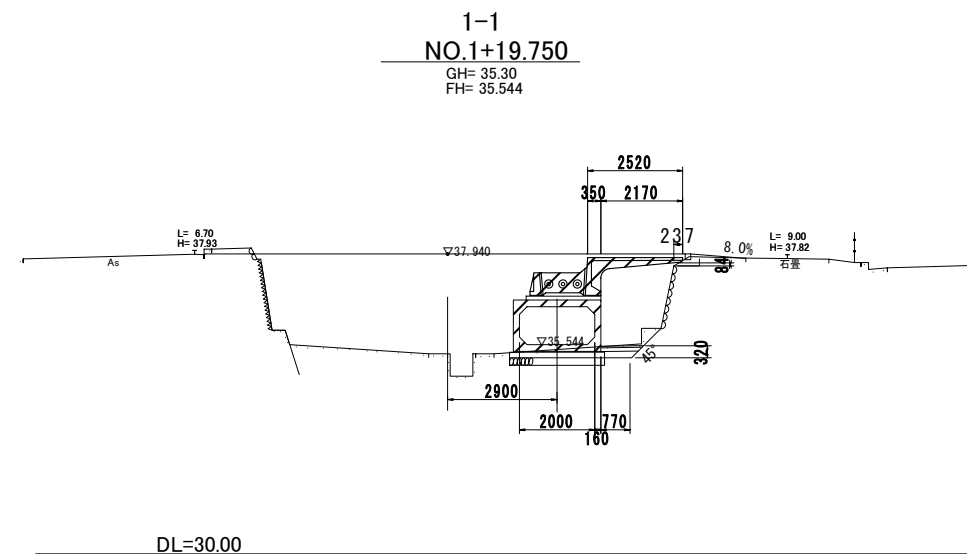

縦断図

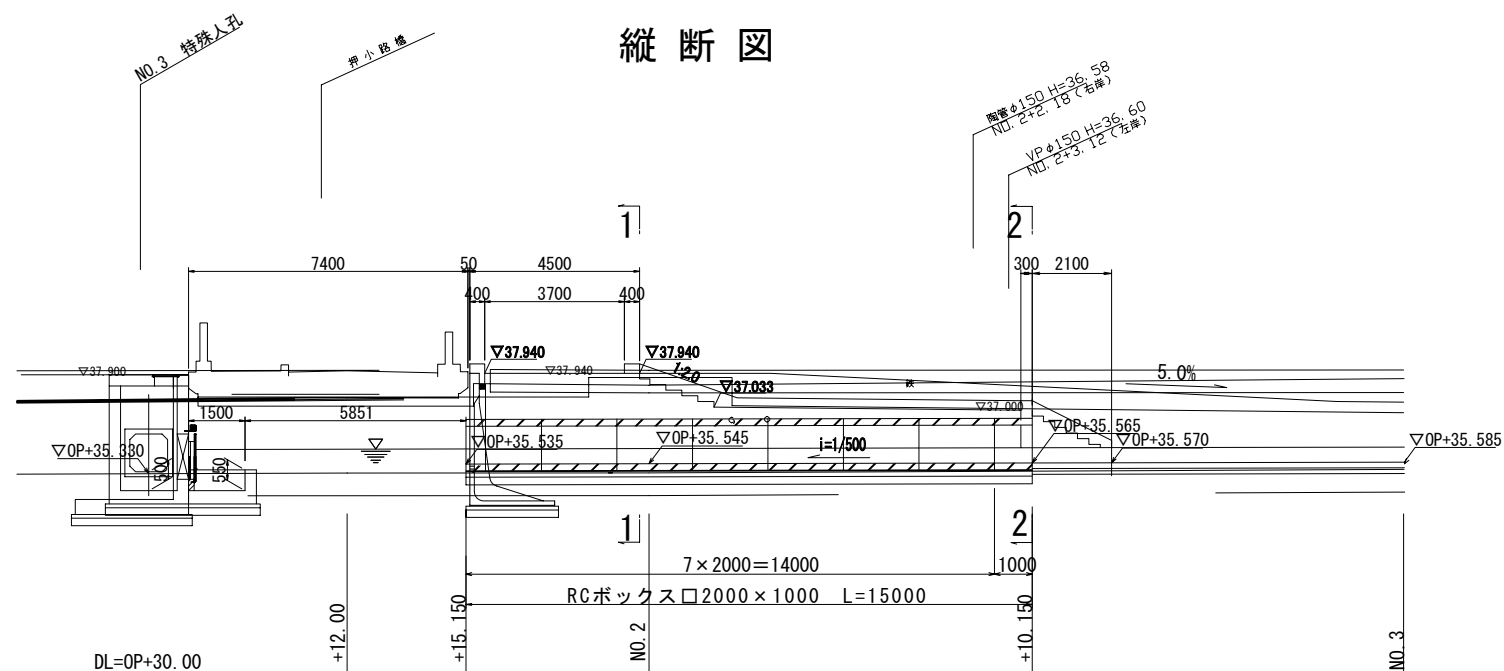

底版コンクリート S=1:30

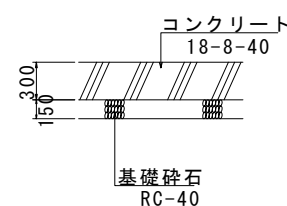

消防ピット